


LOT	FORMER PI/TENURE	ON PLAN/DIAGRAM	TITLE	TYPE	FREEHOLD	S.S.A. YES/NO
LOTS 302-340	PT LOT 4	DP 4.11269		PURPOSE	SUBDIVISION	
LOTS 301 & 341-364	PT LOT 3	DP 4.11269		PLAN OF		

TYPE	FREEHOLD	S.S.A.	YES/NO
PURPOSE	SUBDIVISION		
PLAN OF			

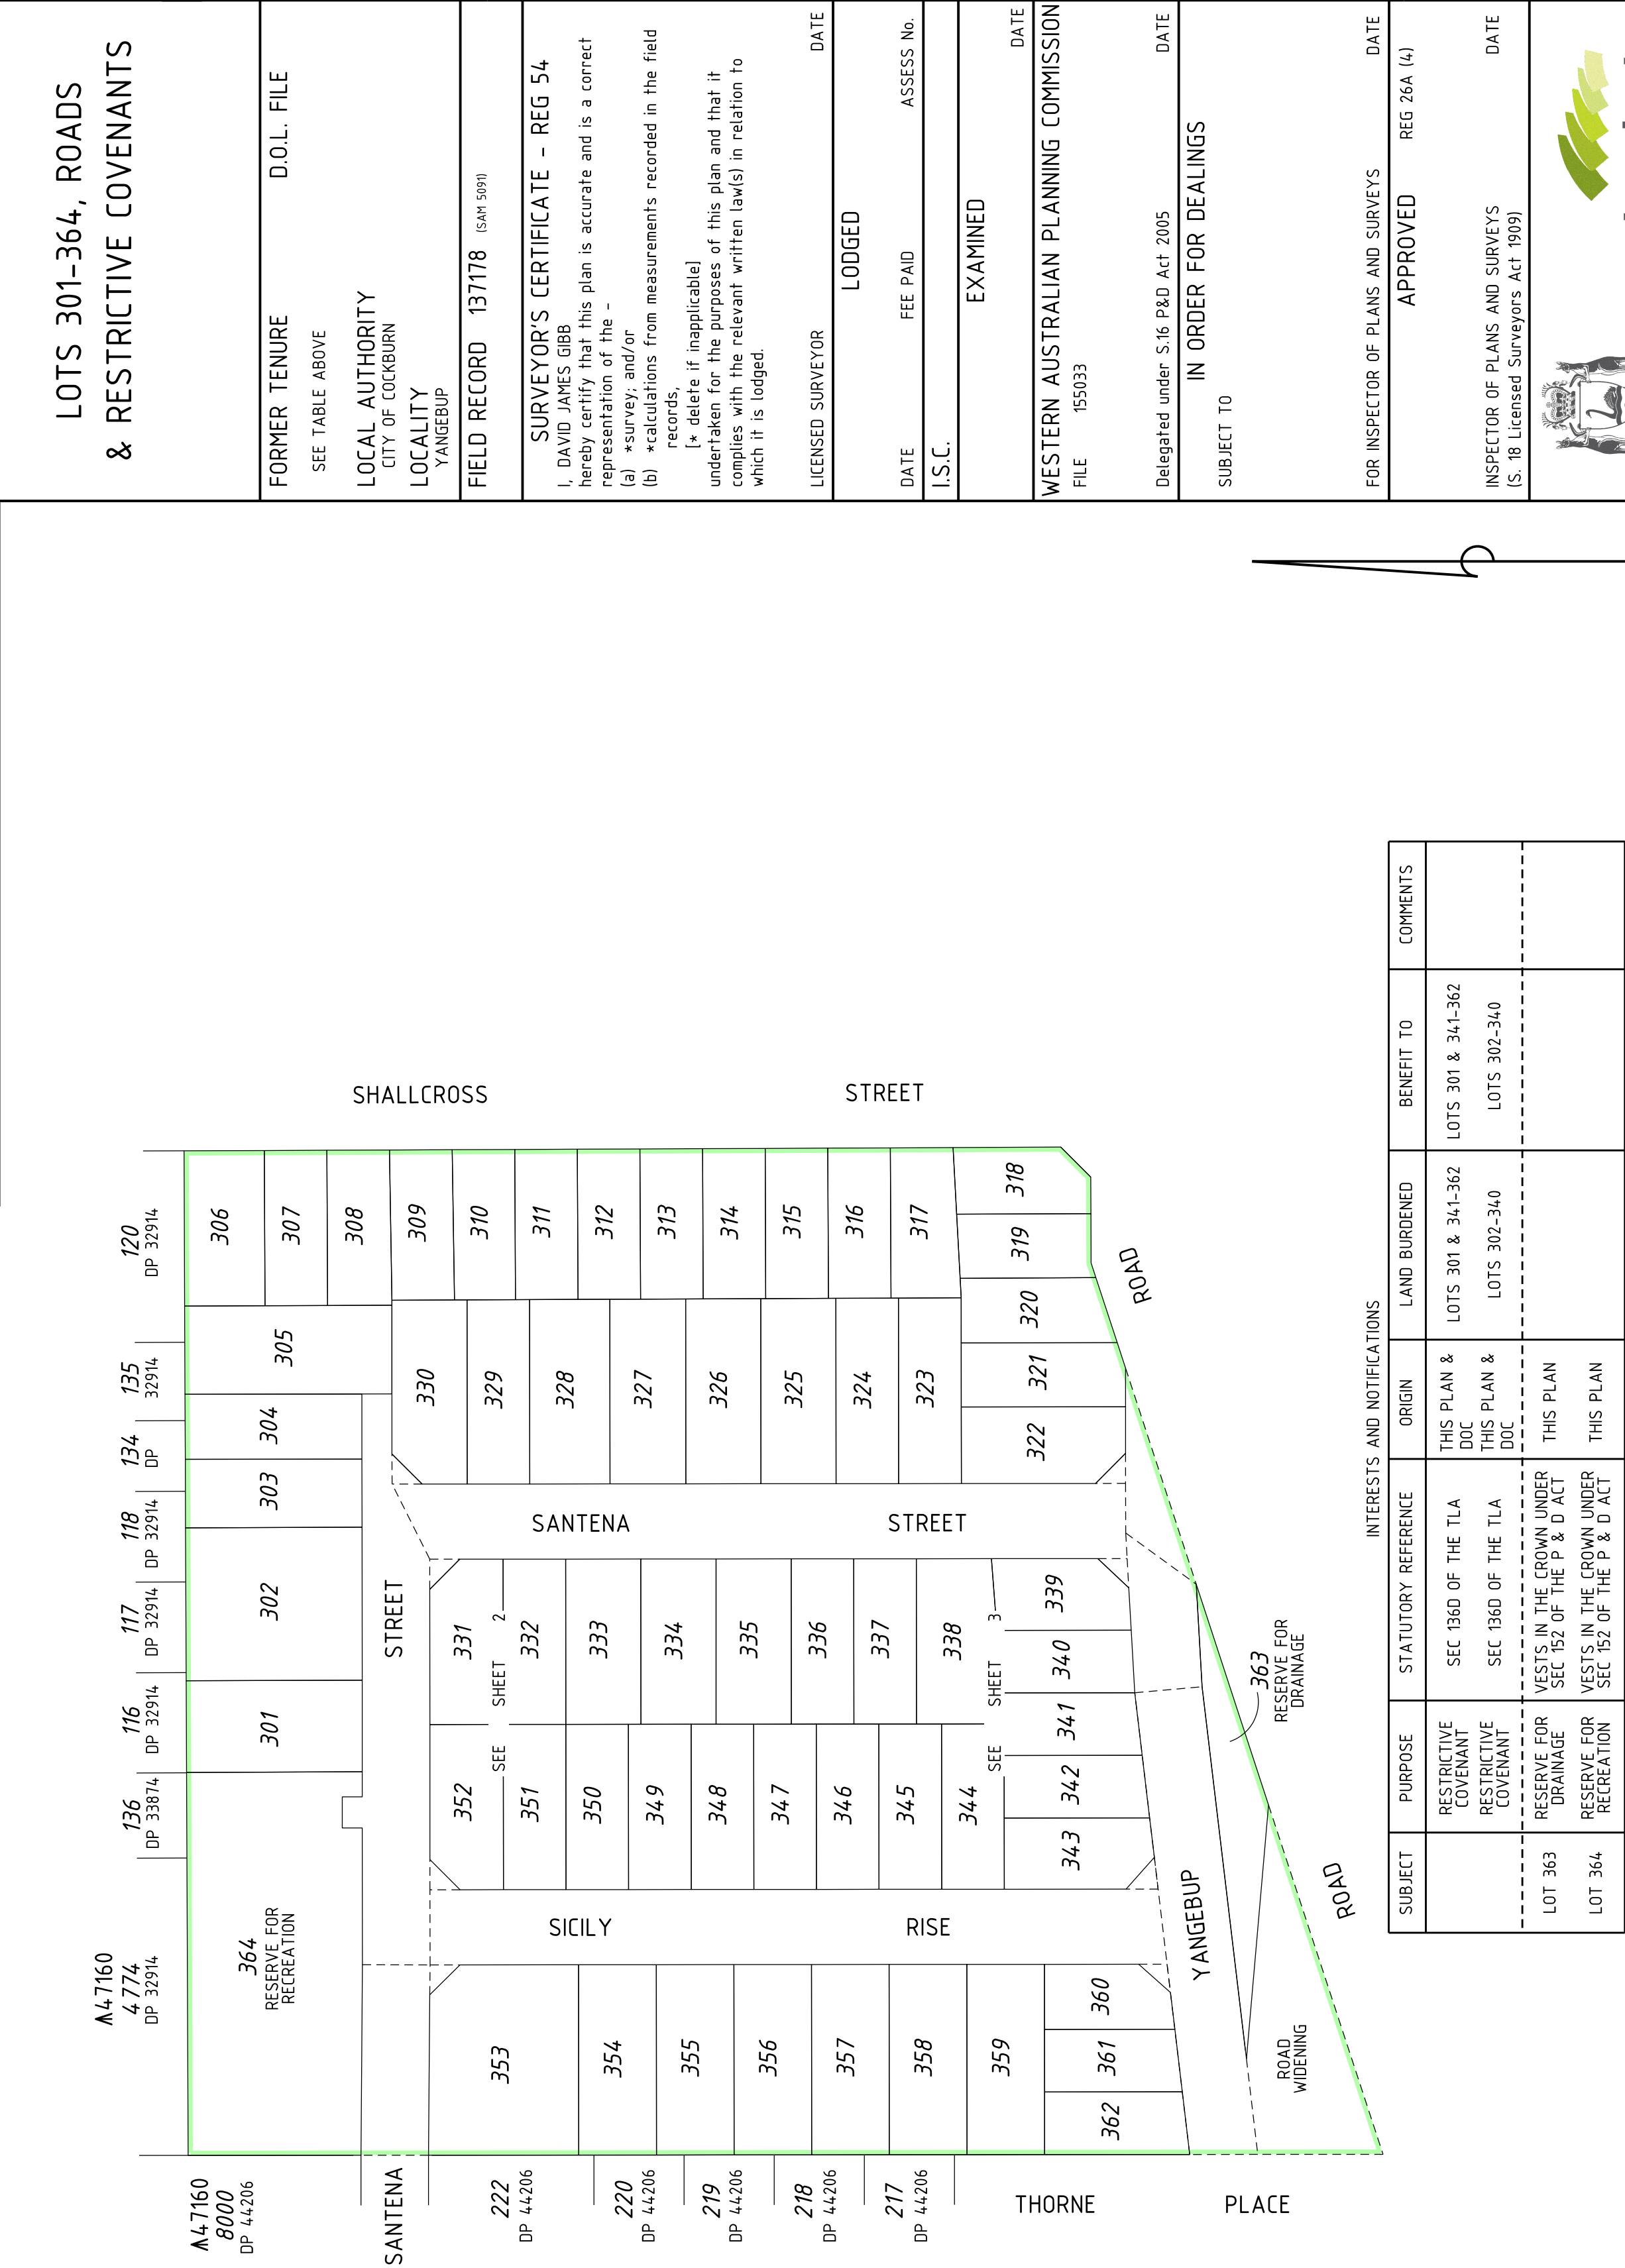

SUBJECT	PURPOSE	STATUTORY REFERENCE	ORIGIN	LAND BURDENED	BENEFIT TO	COMMENTS
	RESTRICTIVE COVENANT	SEC 136D OF THE TLA	THIS PLAN & DOC	LOTS 301 & 341-362	LOTS 301 & 341-362	
	RESTRICTIVE COVENANT	SEC 136D OF THE TLA	THIS PLAN & DOC	LOTS 302-340	LOTS 302-340	
LOT 363	RESERVE FOR DRAINAGE	VESTS IN THE CROWN UNDER SEC 152 OF THE P & D ACT	THIS PLAN			
LOT 364	RESERVE FOR RECREATION	VESTS IN THE CROWN UNDER SEC 152 OF THE P & D ACT	THIS PLAN			



DEPOSITED PLAN


411270

SHEET 1 OF 3 SHEETS - VERSION 2
(PLUS SURVEY SHEETS)

SEE SURVEY SHEET(S) FOR SURVEY INFORMATION

SURVEY CARRIED OUT UNDER REG 26A SPECIAL SURVEY AREA GUIDELINES


HELD BY LANDGATE IN DIGITAL FORMAT ONLY

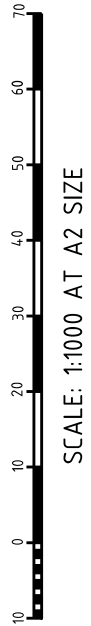


SCALE: 1:1000 AT A2 SIZE

S:\Projects\15\15962\carto\statutory drafting\15962dp2.dgn
 (08) 6241 3333
 www.veris.com.au
VERIS
 fp15962-004-r0.ats
 FP-15962-006-VER 2.0

FOR HEADING SEE SHEET 1
FOR INTERESTS AND NOTIFICATIONS SEE SHEET 1

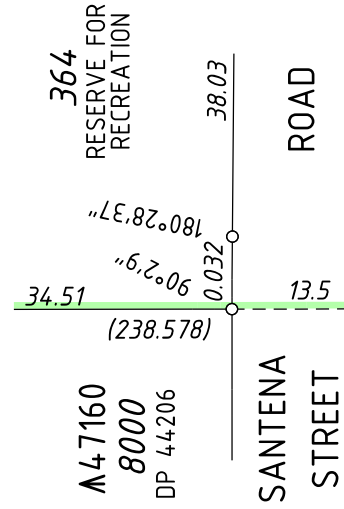

ENLARGEMENT AT 'A'
NOT TO SCALE

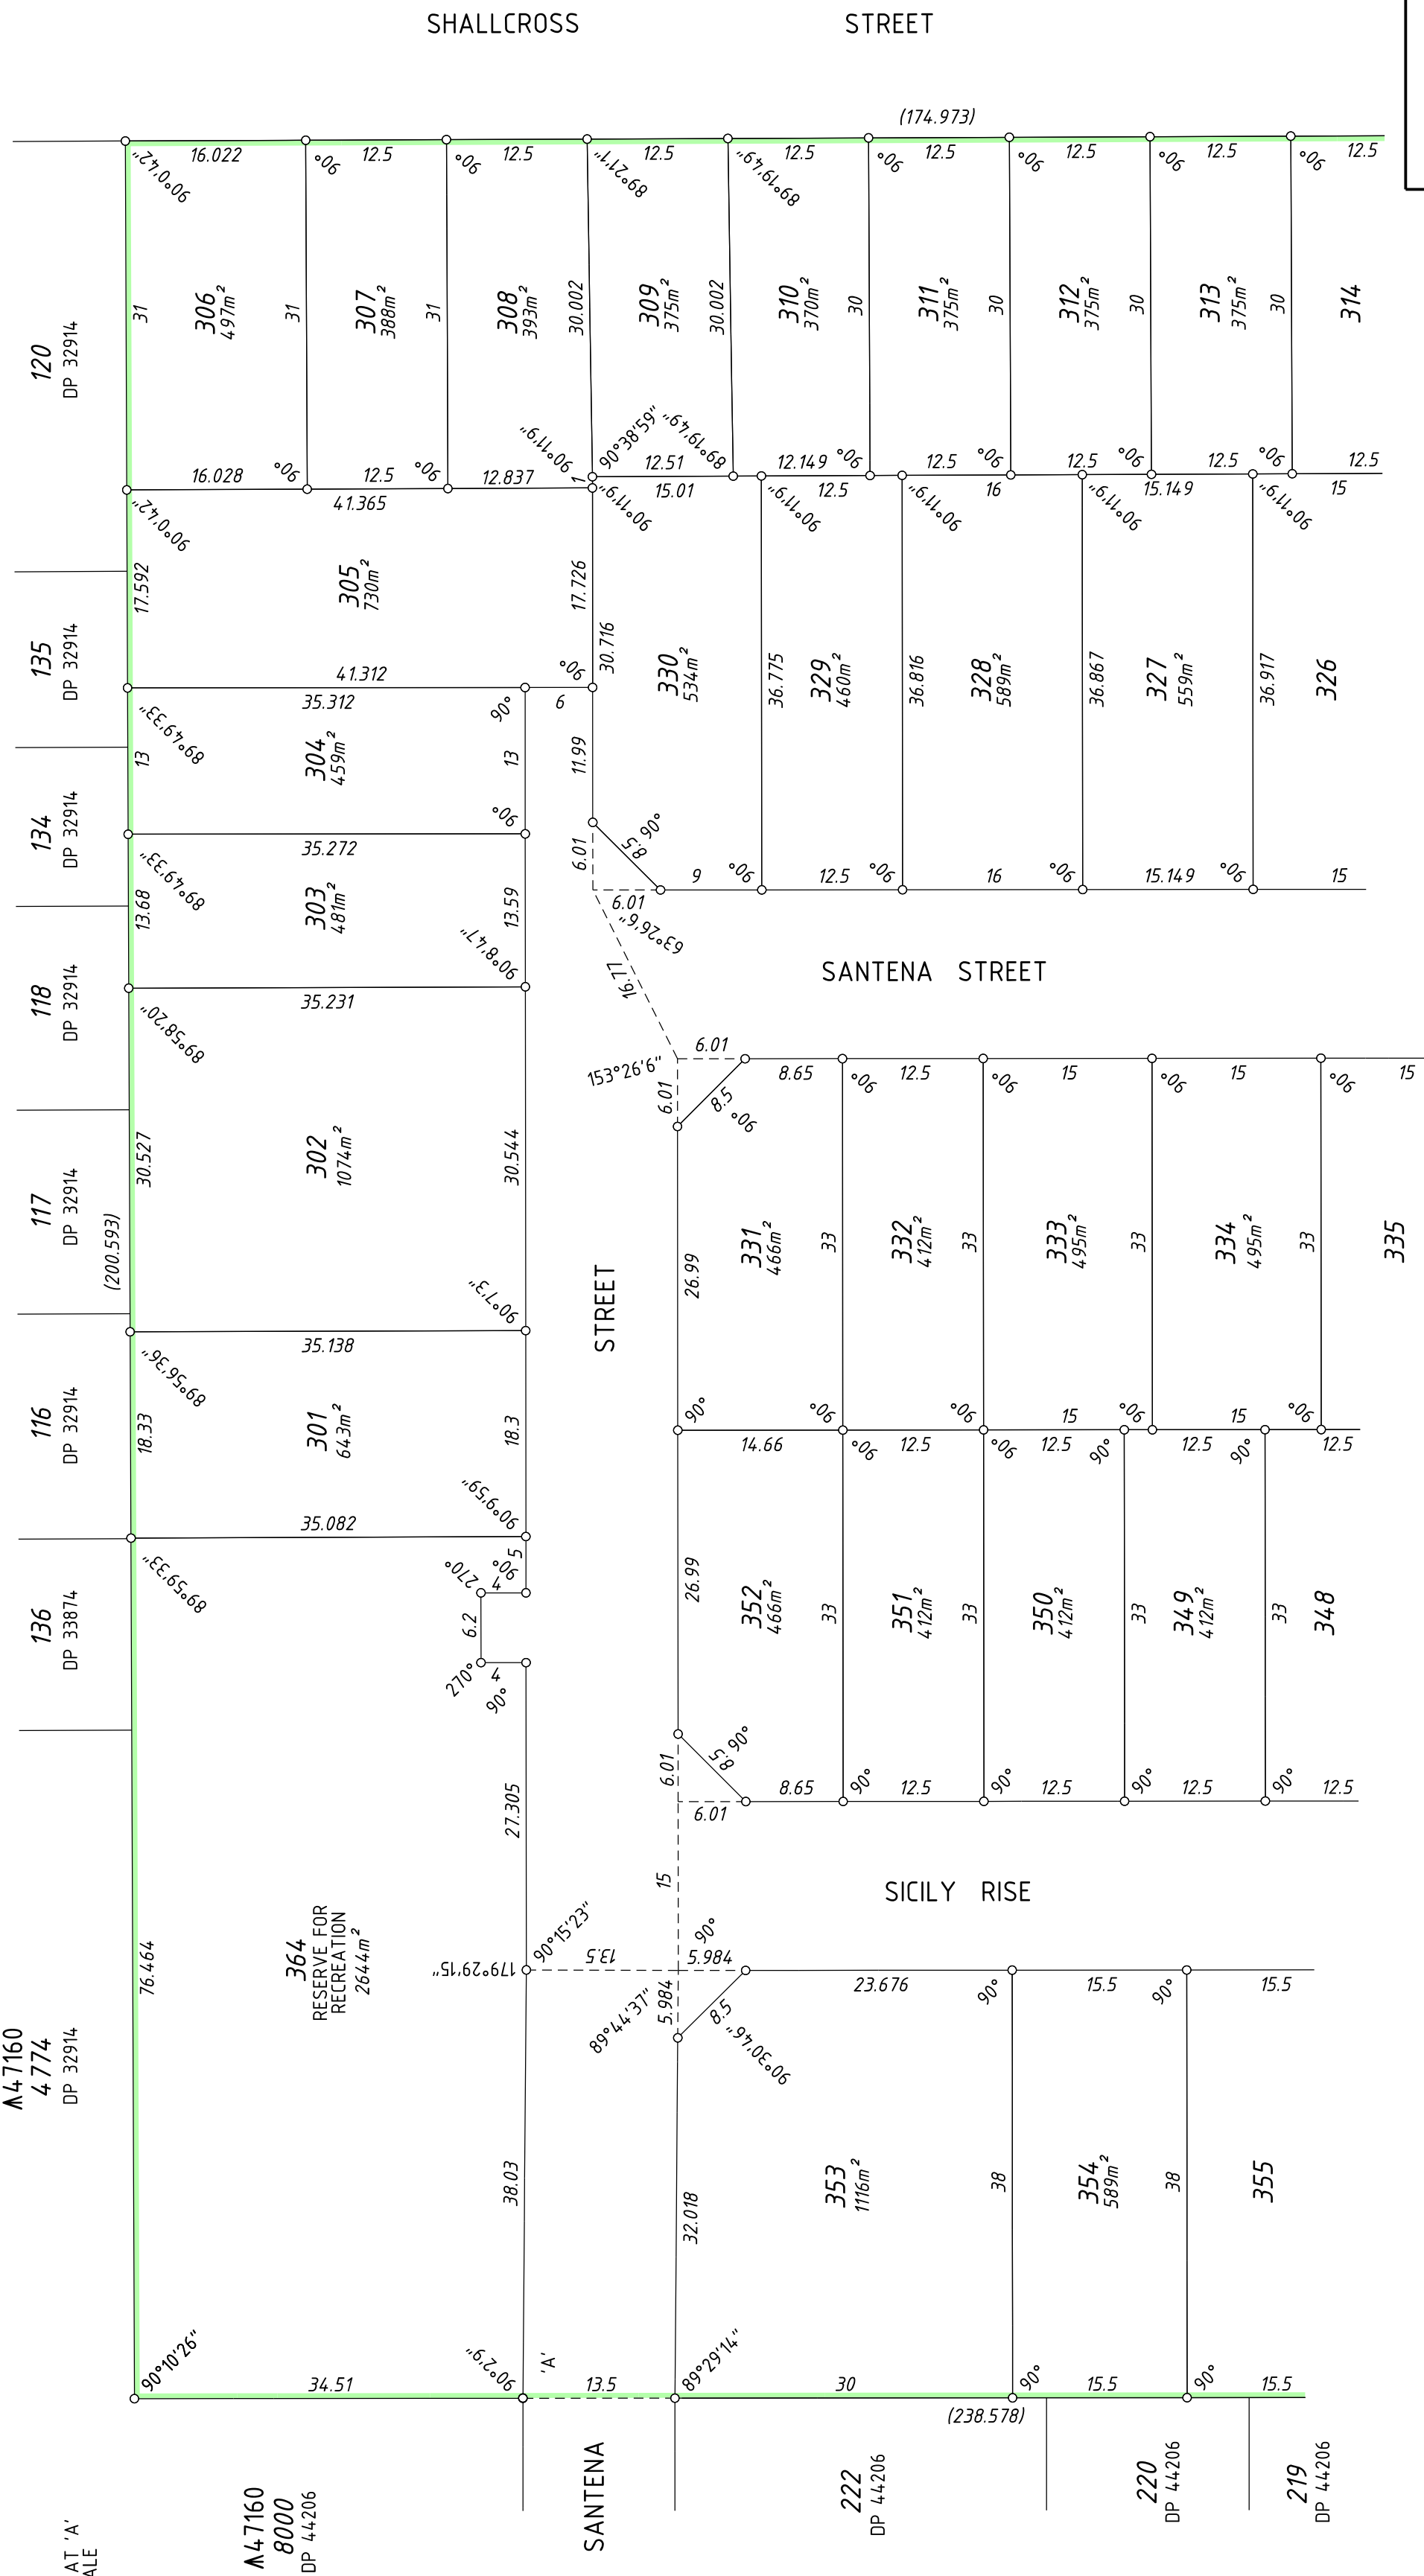

SEE SHEET 3

SEE SHEET 3

SEE SHEET 3

SEE SHEET 3

LICENSED SURVEYOR

DATE



veris

DEPOSITED PLAN

41270

SHEET 2 OF 3 SHEETS - VERSION 1
(PLUS SURVEY SHEETS)


VERIS
(08) 6241 3333
www.veris.com.au
15962dp2(sheet 2).dgn
FP-15962-006-VFR10



SCALE: 1:500 AT A2 SIZE

HELD BY | ANDGATE IN DIGITAL FORMAT ONI Y

FOR HEADING SEE SHEET 1
FOR INTERESTS AND NOTIFICATIONS SEE SHEET 1

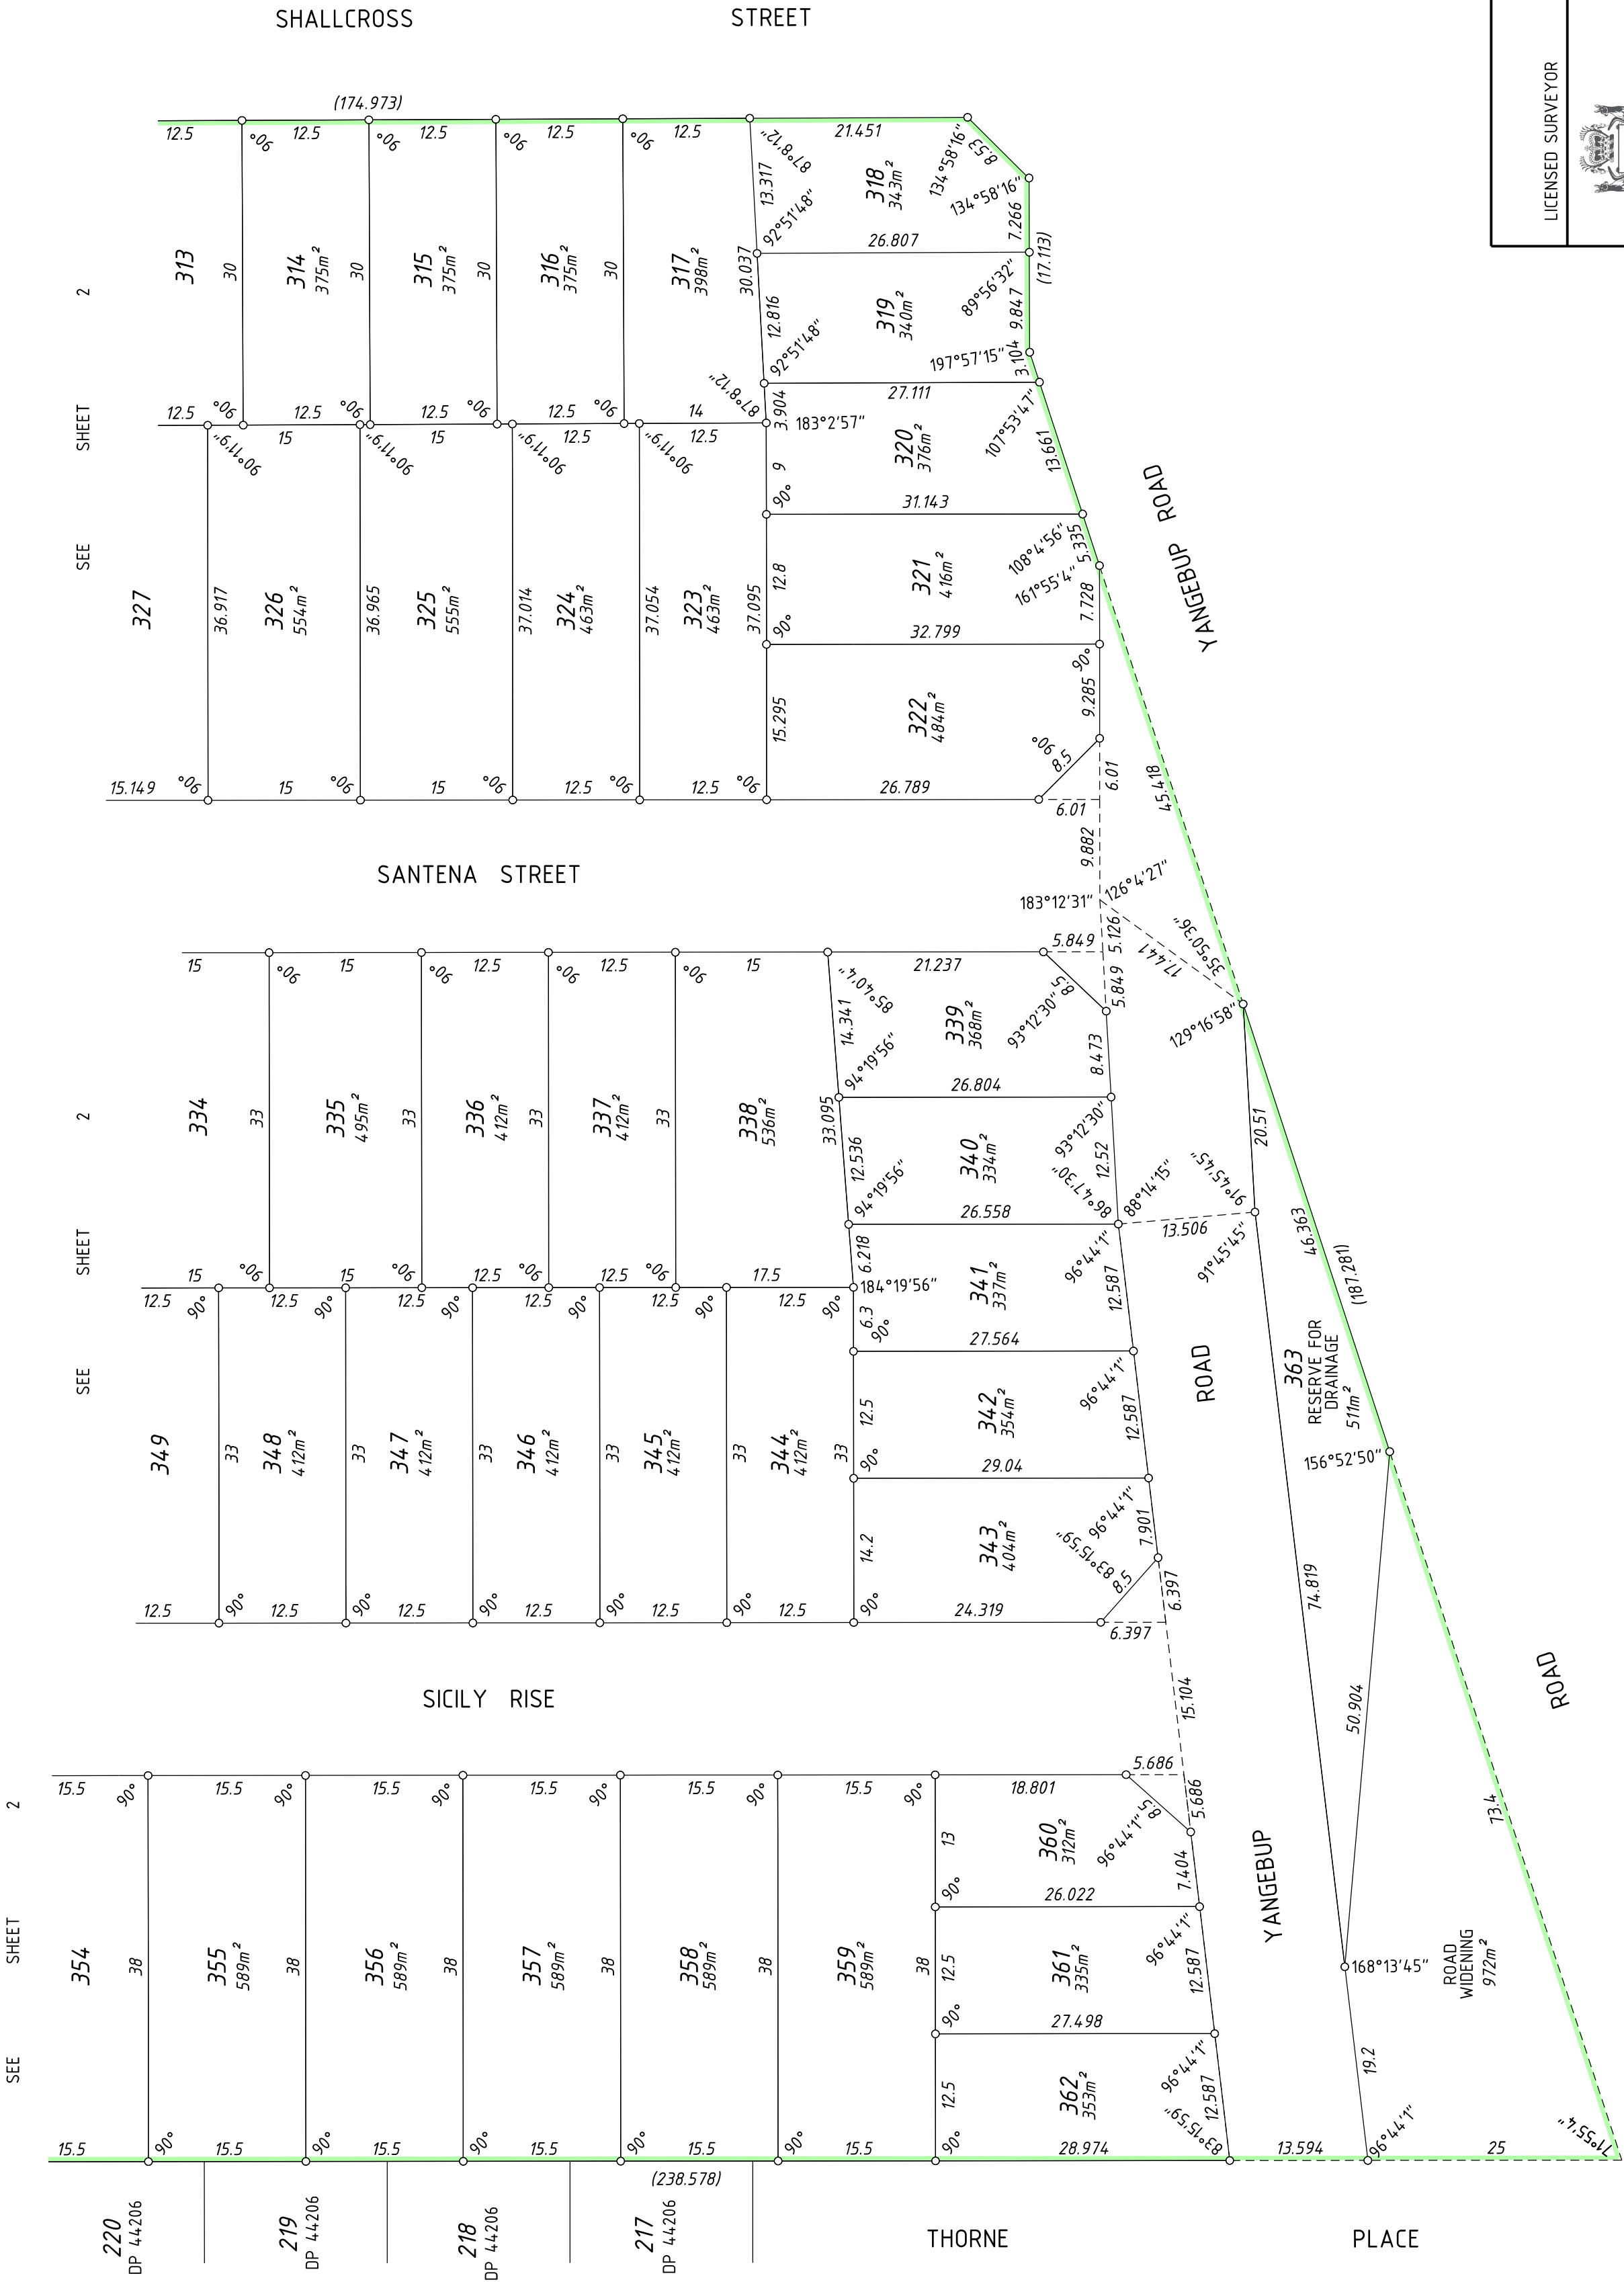

LICENSED SURVEYOR

DATE



Landgate

DEPOSITED PLAN

411270

SHEET 3 OF 3 SHEETS - VERSION 1
(PLUS SURVEY SHEETS)

veris

VERIS
(08) 6241 3333
www.veris.com.au
15562021sheet 31.dgn
PR-15562-000-1ER 1.0



SCALE: 1500 AT A2 SIZE

HELD BY LANDGATE IN DIGITAL FORMAT ONLY

AMENDMENTS TABLE (SURVEY SHEETS ONLY)			
VER.	AMENDMENT	AUTHORISED BY	DATE

FOR SURVEY INFORMATION ONLY

SURVEY INFORMATION COMPRISES

SURVEY SHEET A

SURVEY CARRIED OUT UNDER REG 26A

SPECIAL SURVEY AREA GUIDELINES

ALL BEARINGS AND DISTANCES ON THIS SHEET

ARE THE RESULT OF LEAST SQUARES ADJUSTMENTS

CARRIED OUT ON FIELD OBSERVATIONS

SURVEYOR'S CERTIFICATE – REG 54


I, DAVID JAMES GIBB
hereby certify that this plan is accurate and
is a correct representation of the –
(a) *survey; and/or
(b) *calculations from measurements
recorded in the field records,
[* delete if inapplicable]
undertaken for the purposes of this plan
and that it complies with the relevant
written law(s) in relation to which it is
lodged.

SURVEYOR'S CERTIFICATE – REG 55E(d)

The marks shown on these plans of survey
were in place on 25/03/2018

LICENSED SURVEYOR

DATE

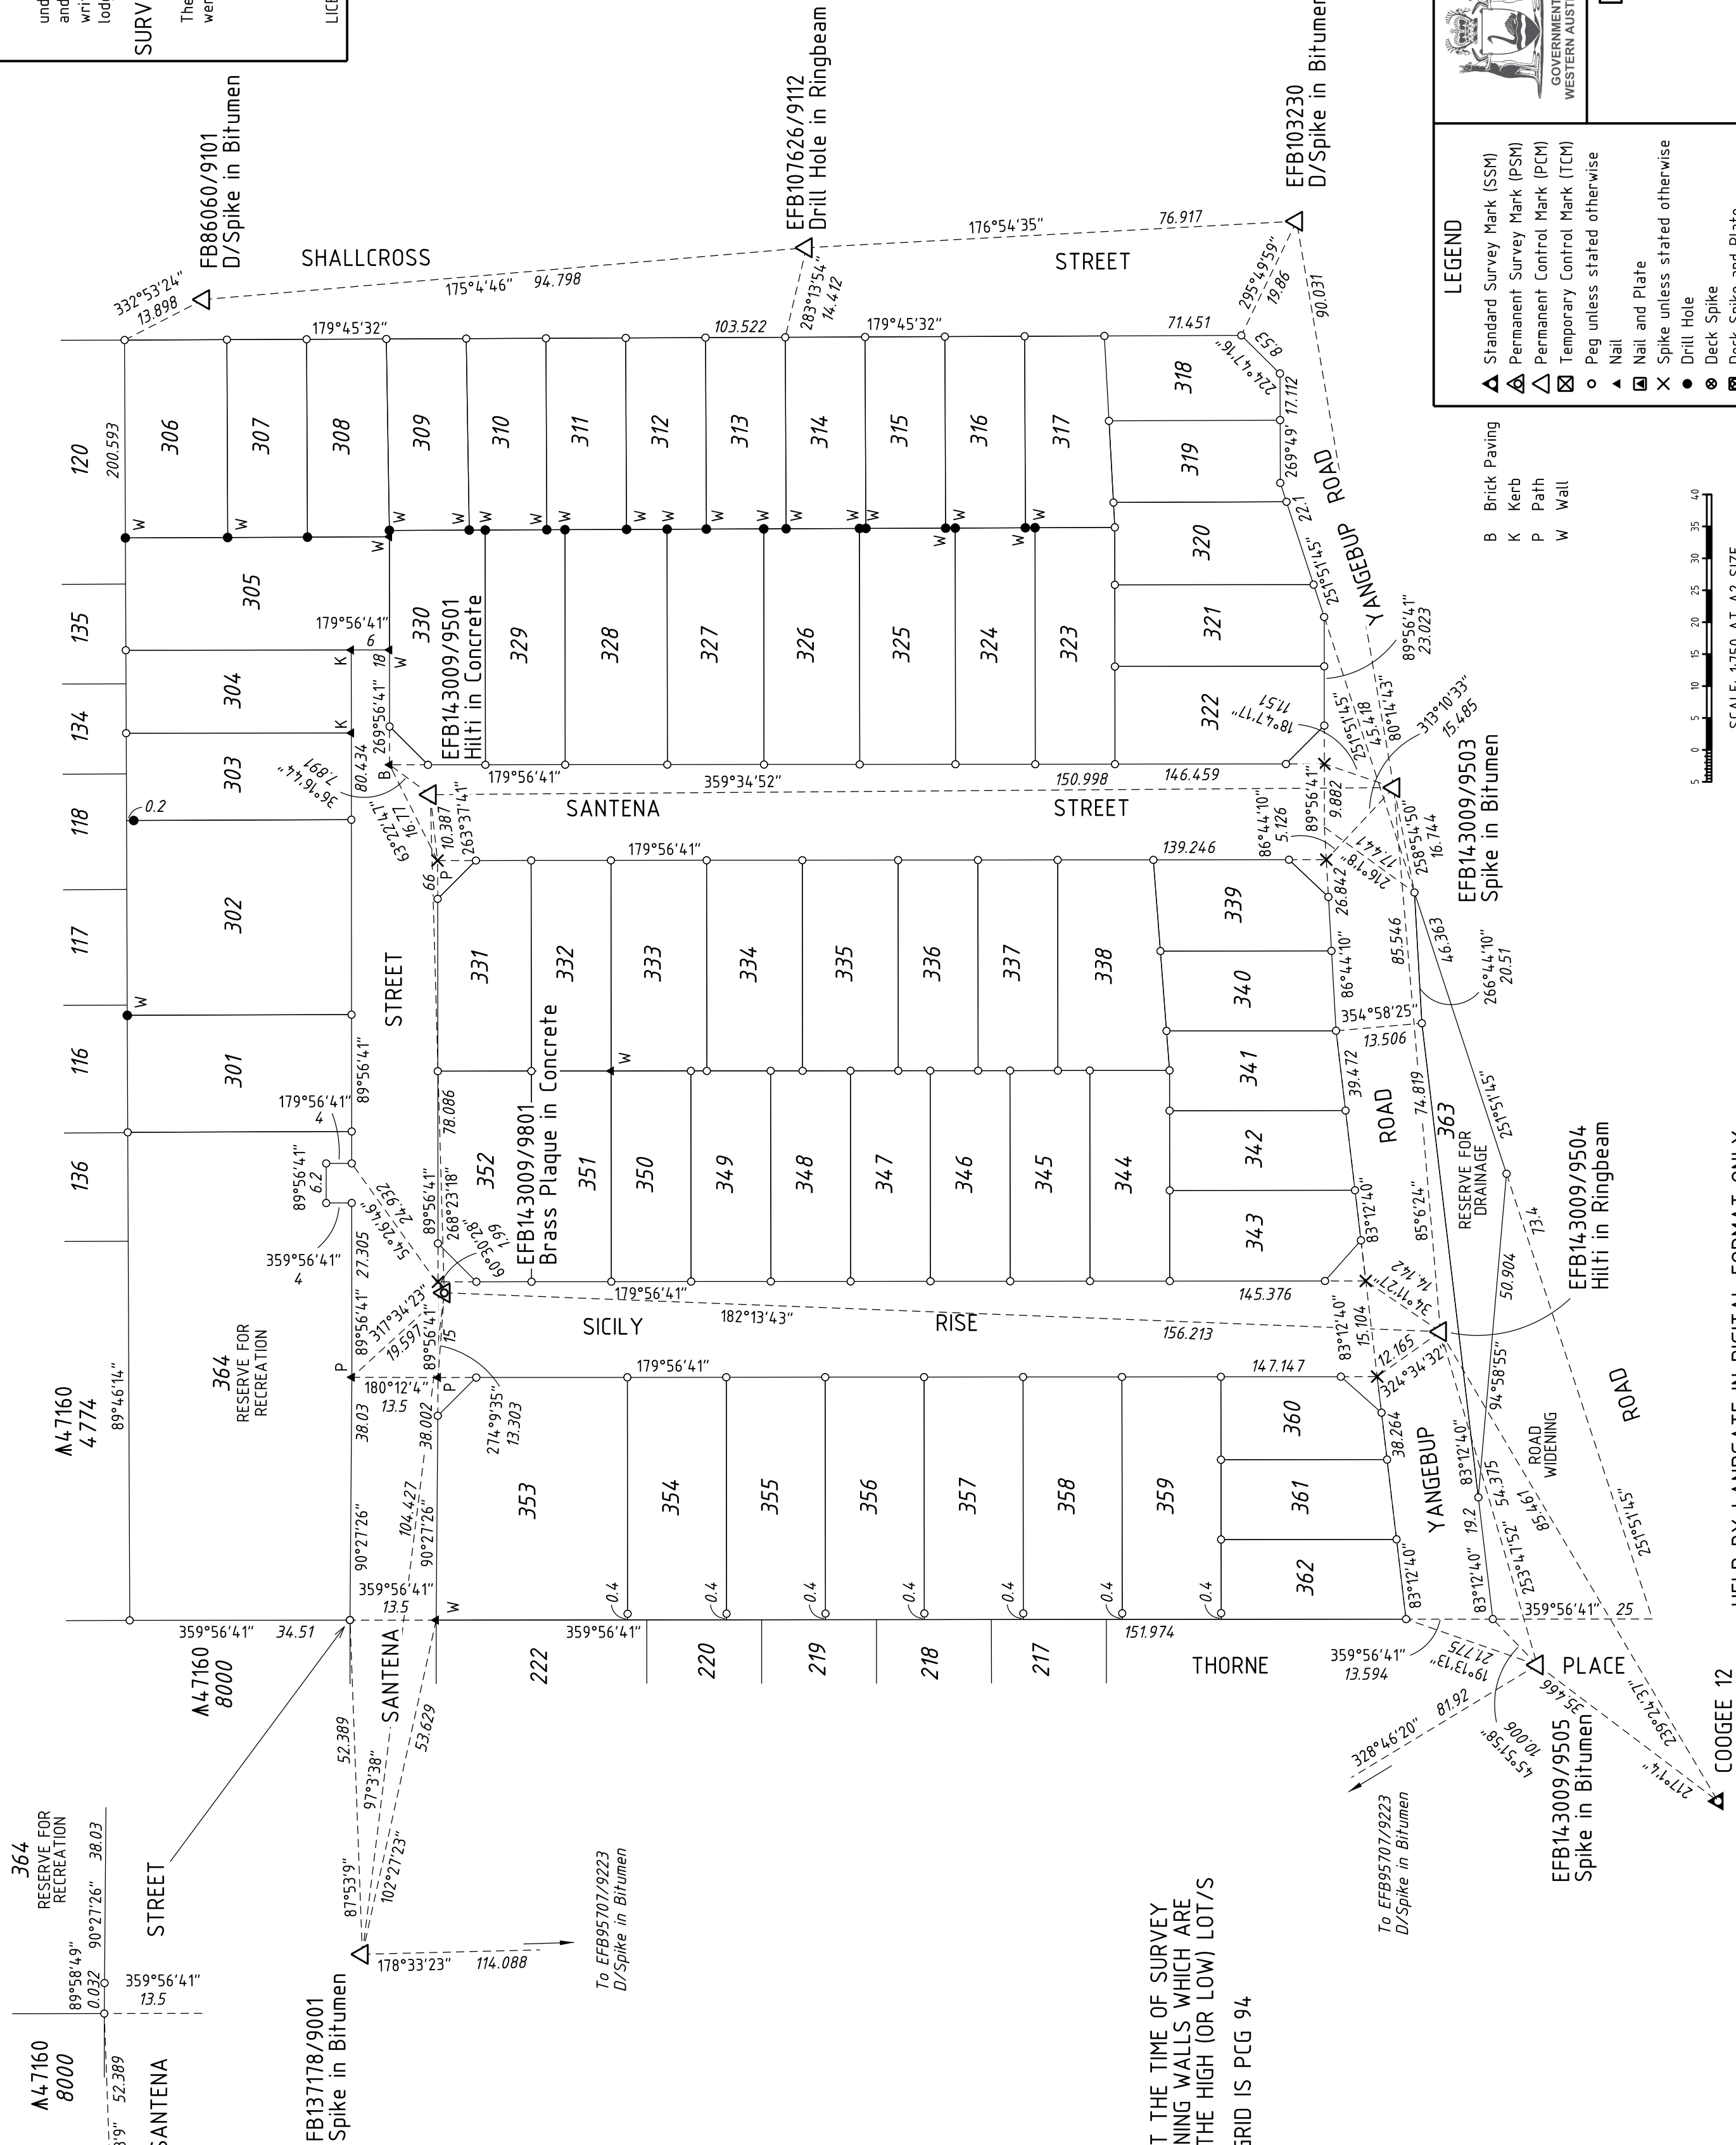

GOVERNMENT OF
WESTERN AUSTRALIA

LEGEND

- Standard Survey Mark (SSM)
- Permanent Survey Mark (PSM)
- Permanent Control Mark (PCM)
- Temporary Control Mark (TCM)
- Peg unless stated otherwise
- Nail
- Nail and Plate
- Spike unless stated otherwise
- Drill Hole
- Deck Spike
- Deck Spike and Plate

DEPOSITED PLAN

411270

SURVEY SHEET A

VERSION 1

